


SUNNYSIDE BALUSTER

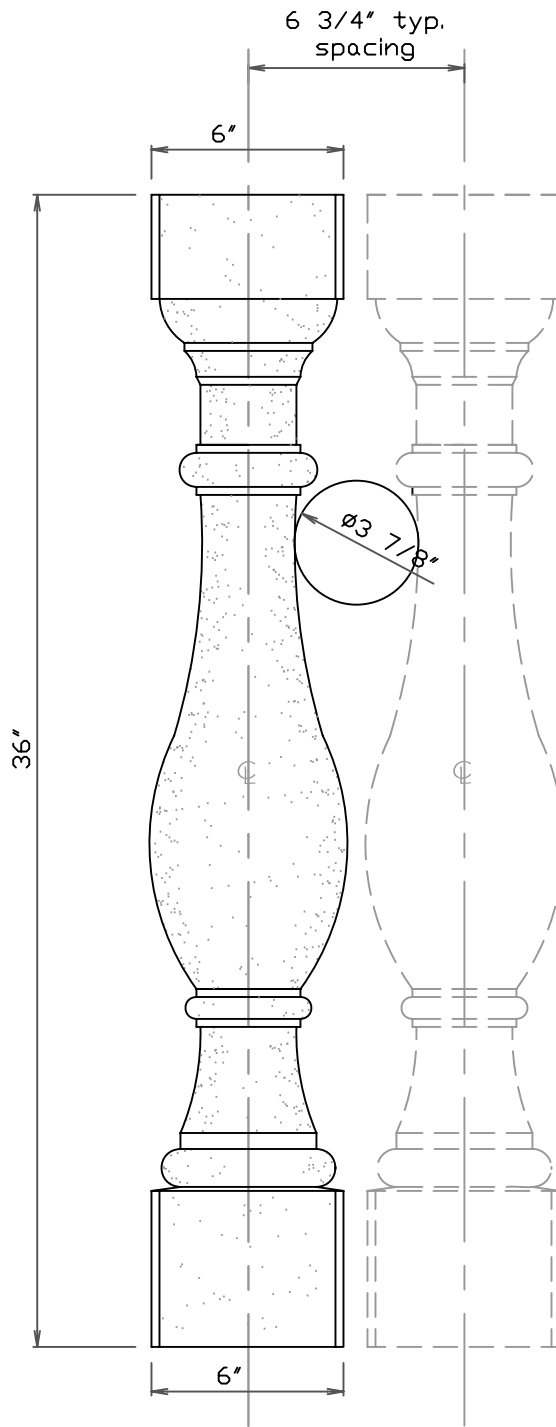

FRONT VIEW

Install with **CHAMPION**
rail and curb.



STONE CAST
1901 ELSA AVENUE NAPLES, FL. 34109 (239) 597-7218
FAX: (239) 566-8432
© D.C. Kerckhoff
2006